


~90'
↔

~140'
↕

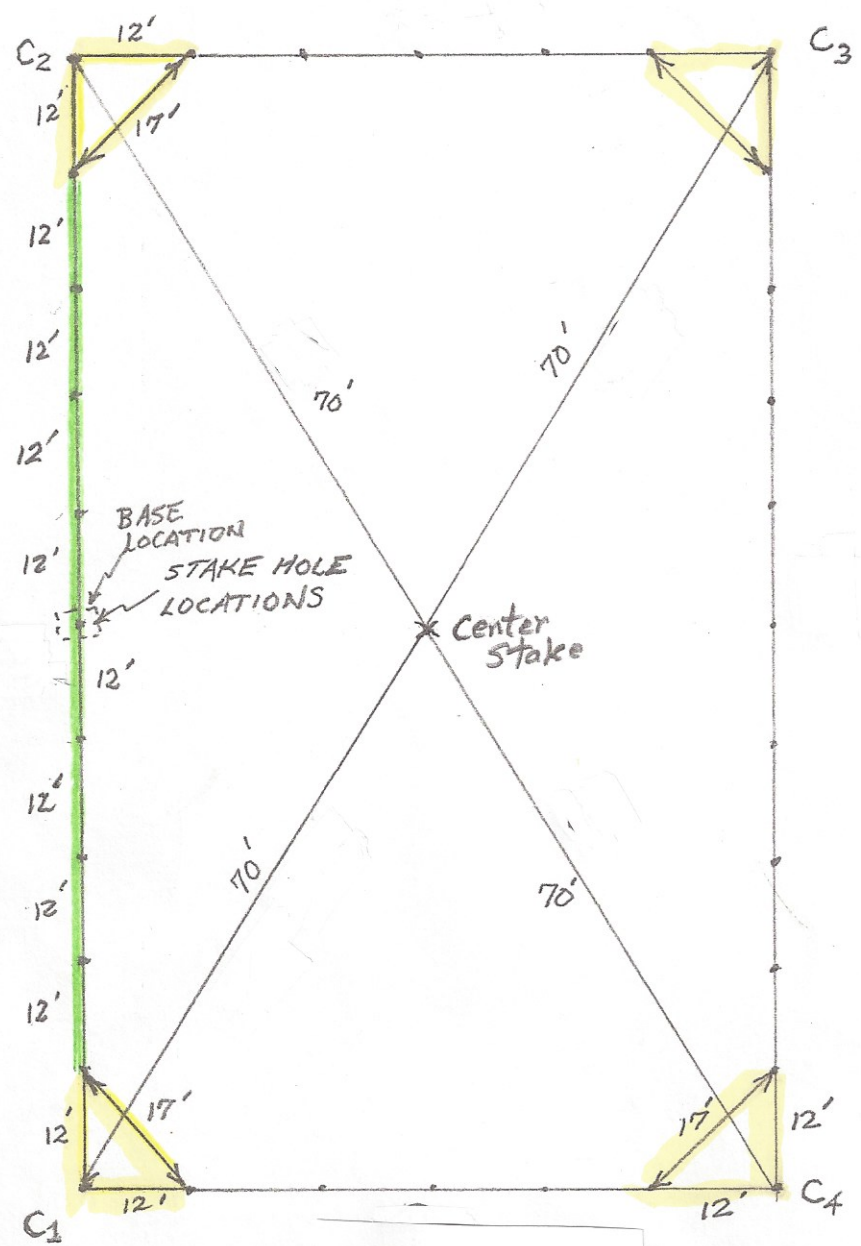

178'
Bicolor
Locator
Line

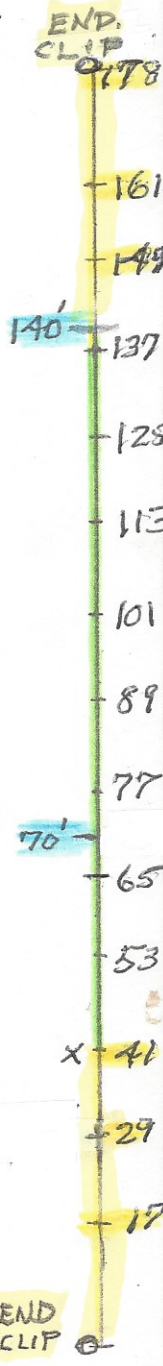
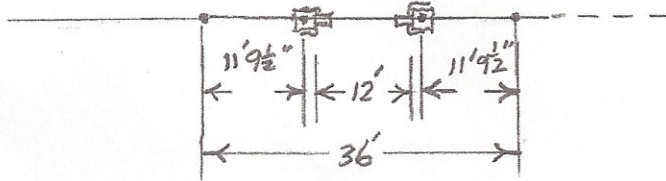
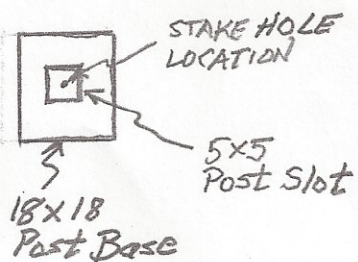


Figure 1

GATE ADJUSTMENT
of Stake Hole Location



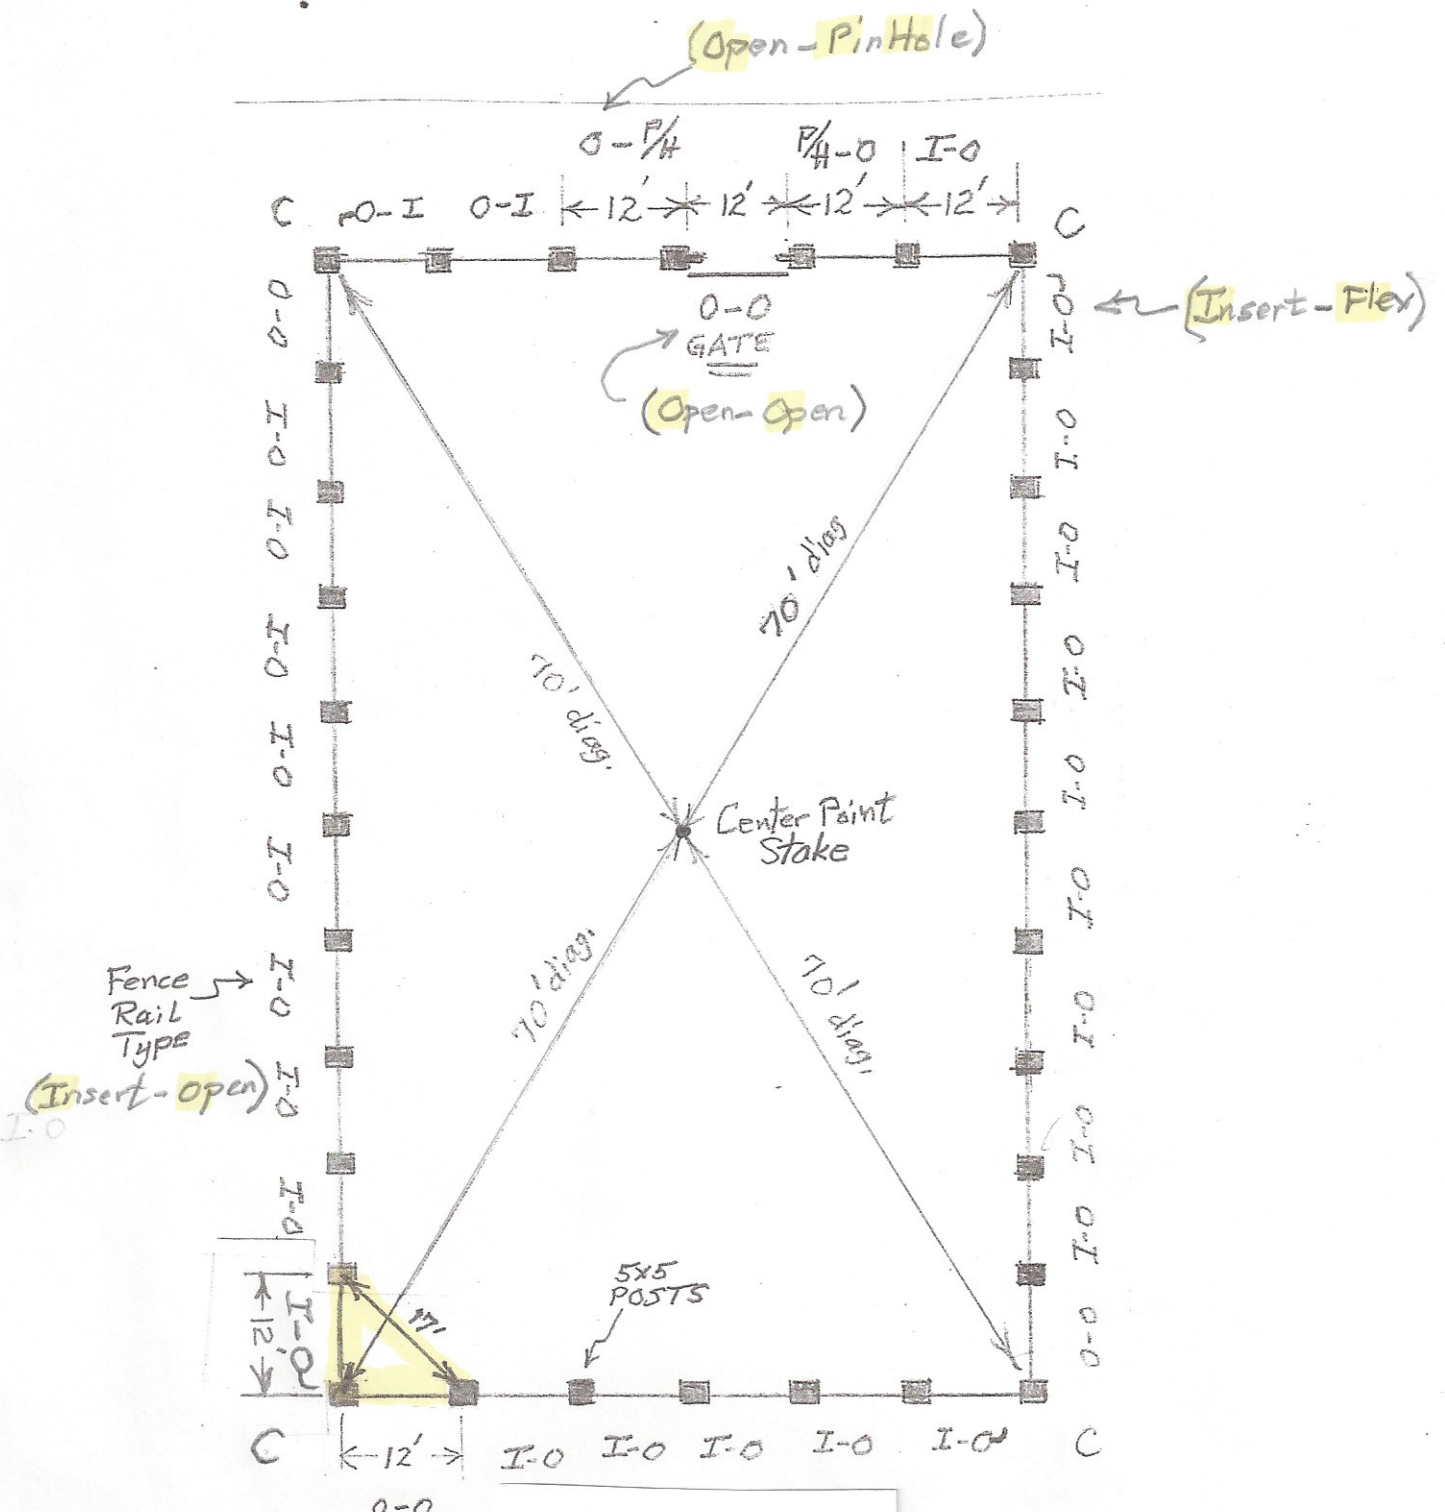


Figure 2
 120' x 72' Arena Layout